

**PROPOSED DWELLING**

15 Paudash Lake Rd


Proposed First Floor

SCALE: 3/16" = 1'-0"

DATE: 2024-04-26

**A101**



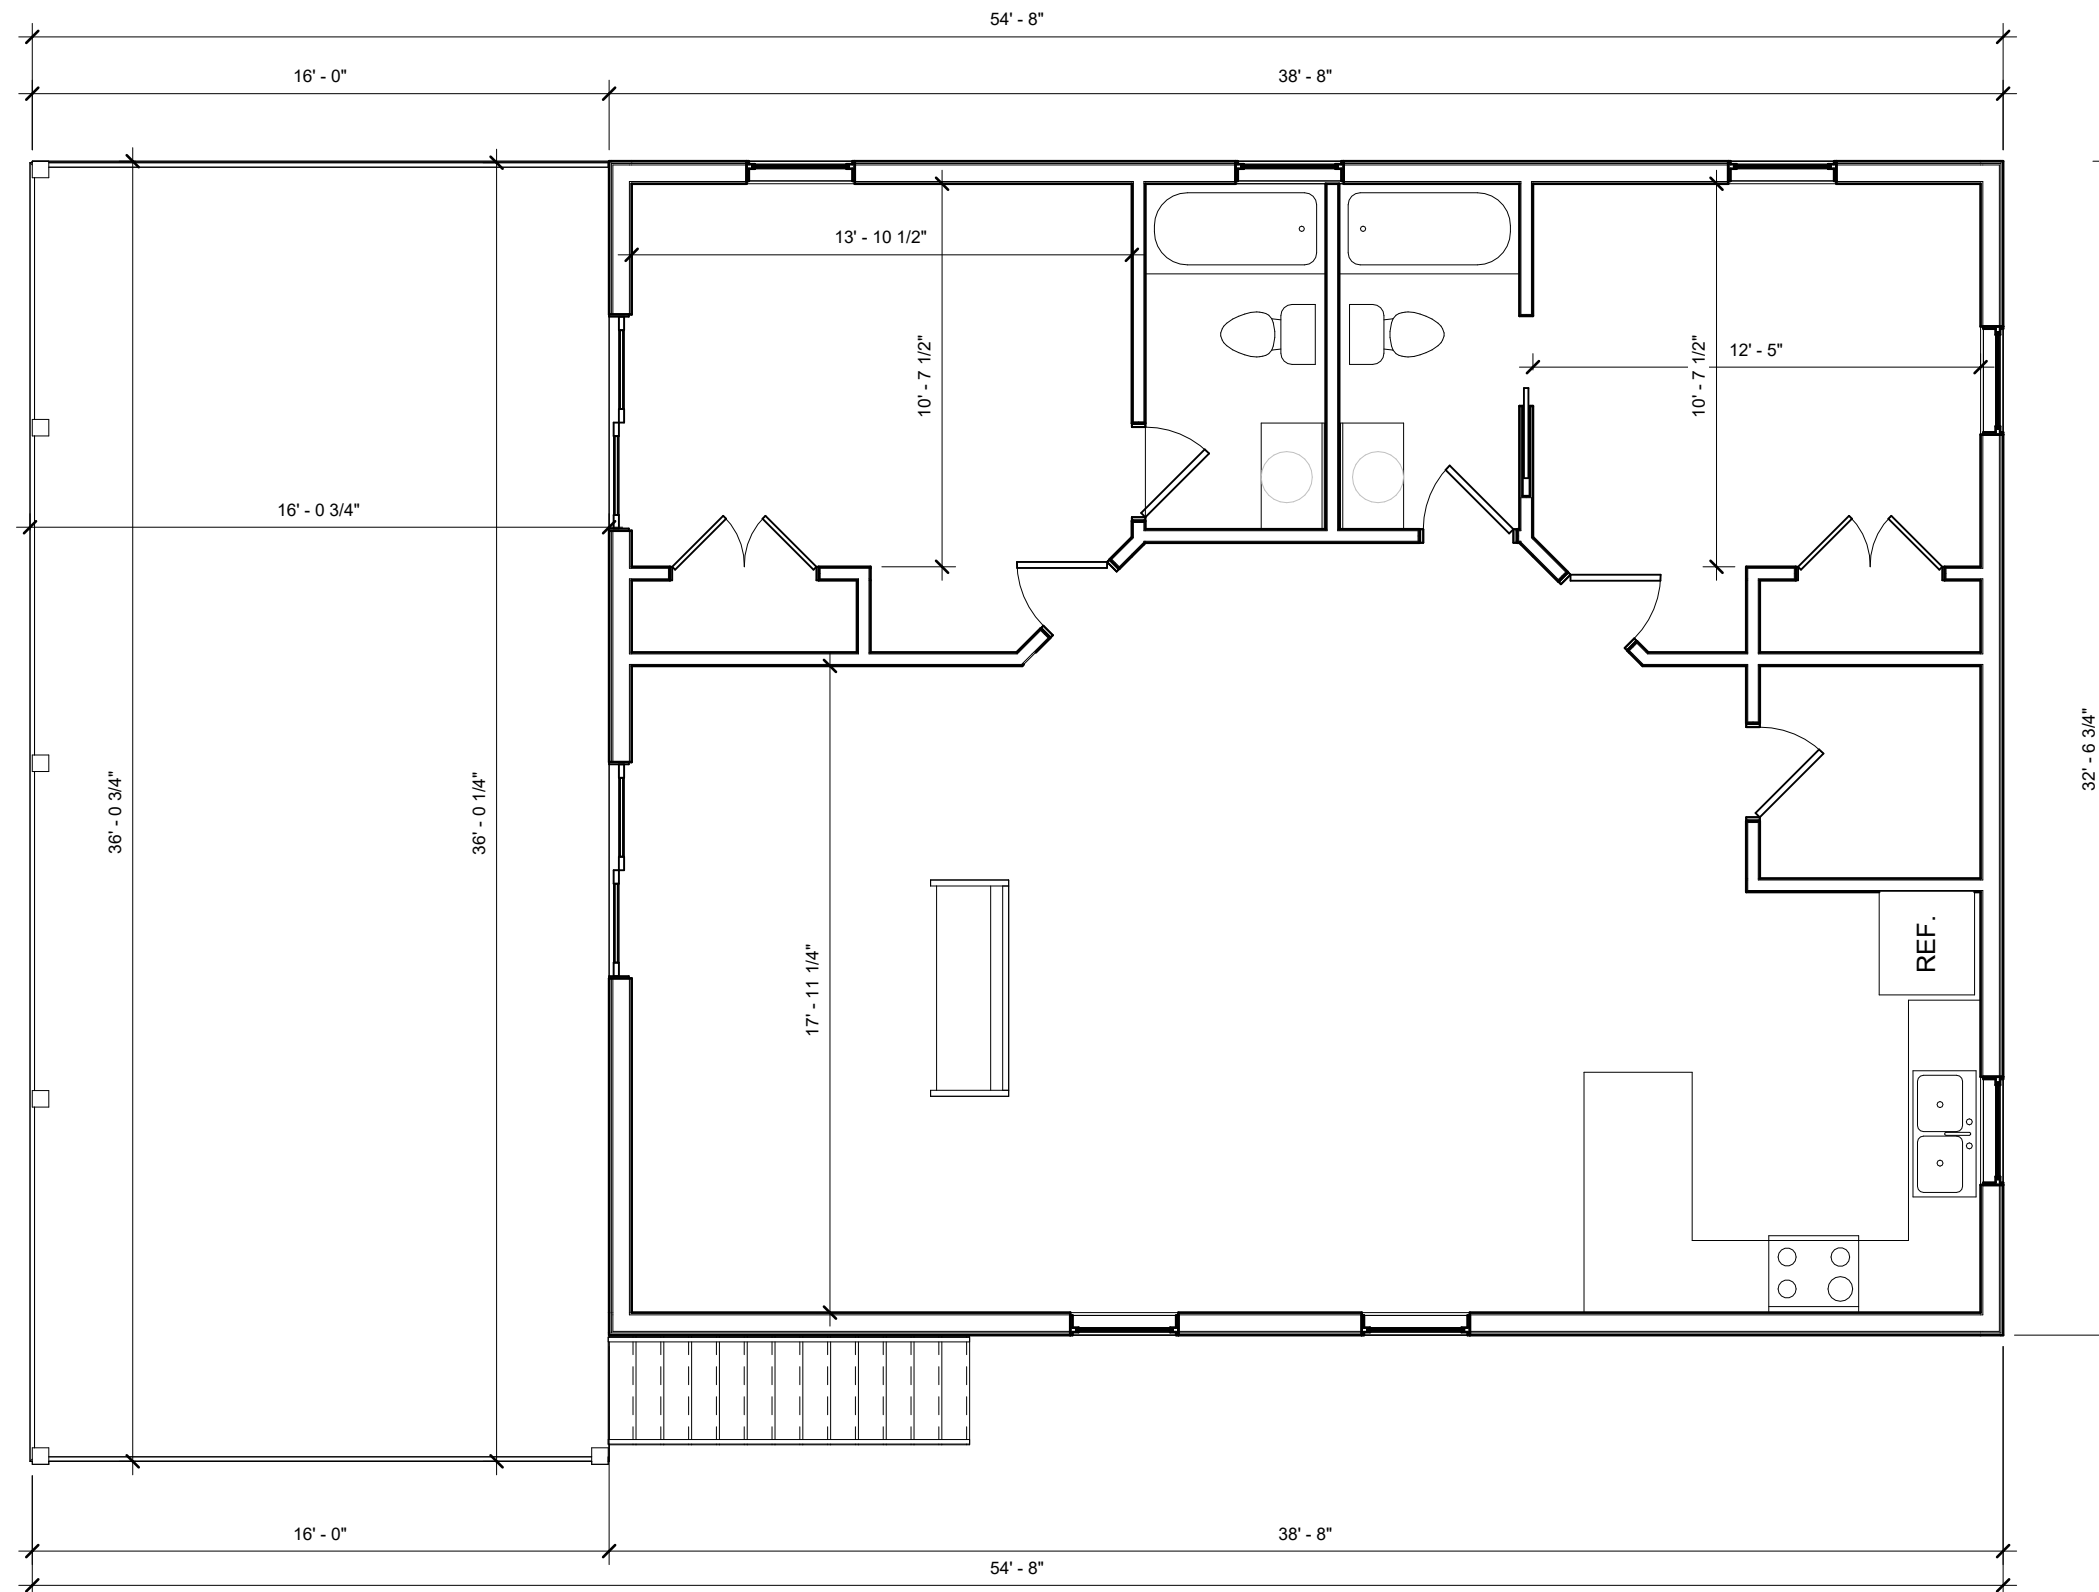

**PROPOSED DWELLING**

15 Paudash Lake Rd


Proposed Second Floor

SCALE: 3/16" = 1'-0"

DATE: 2024-04-26

**A102**

**PROPOSED  
GROSS FLOOR AREA  
2518 SQFT**

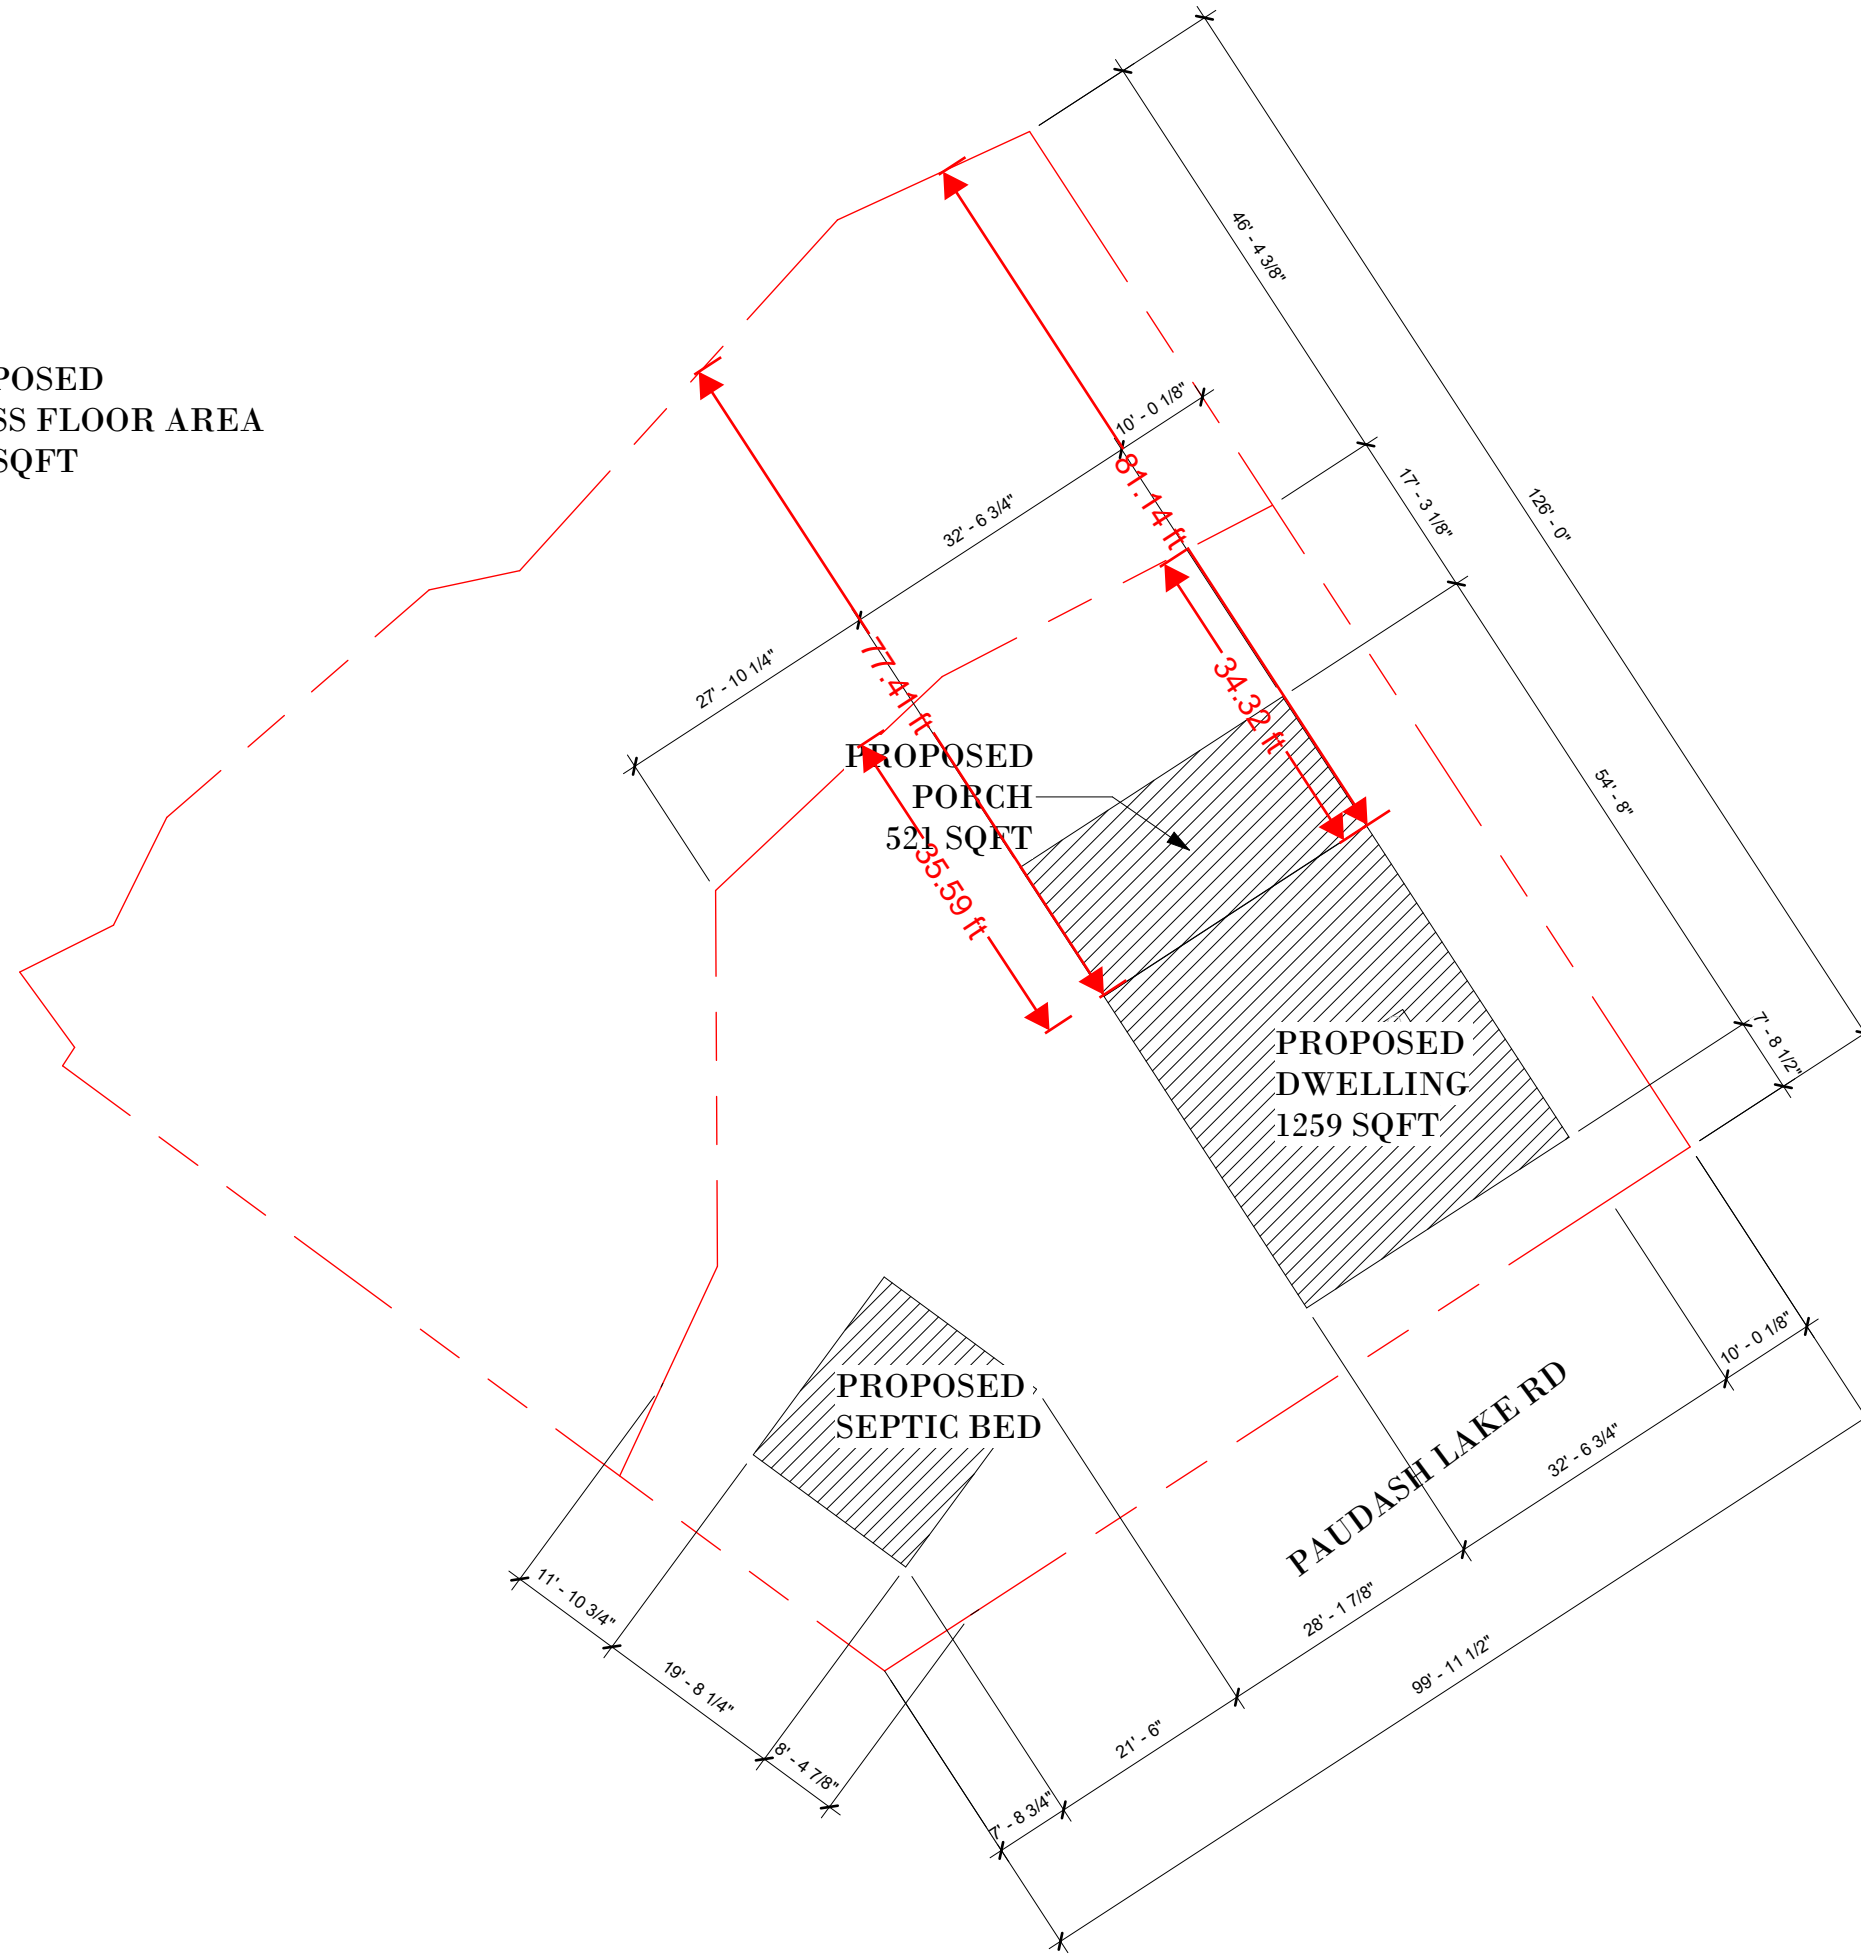

**PROPOSED DWELLING**

15 Paudash Lake Rd

Site Plan

SCALE: 1" = 20'-0"

DATE: 2024-04-26

**S101**